




"STUDIO ATRIJ" d.o.o VISOKO	Projektant :Hasret Omanović d.i.a; Irfan Hadžiomerović d.i.a; Elvedin Kajmaković d.i.a	
Investitor : Semprom d.o.o.	IDEJNI PROJEKAT R 1:100	
Stamb.posl. obj. Ga.+P+4	Osnova karakteristicne fasade	



Naziv prostorije	Pov	Pov
DB - Dnevni boravak/Trpezarija/Kuhinja		30,97
DS - Dječija soba		8,28
SS - Spavaća soba		9,70
HO - Hodnik		6,69
KUP - Kupatilo	5,08	
LO - Lodža	4,0	3,02
STAN br.1	63,74	

"STUDIO ATRIJ" d.o.o VISOKO

Projektant :Hasret Omanović d.i.a;
Irfan Hadžimerović d.i.a; Elvedin Kajmaković d.i.a


Investitor : Semprom d.o.o.

IDEJNI PROJEKAT R 1:50


Stamb.posl. obj. Ga.+P+4


Stan 1



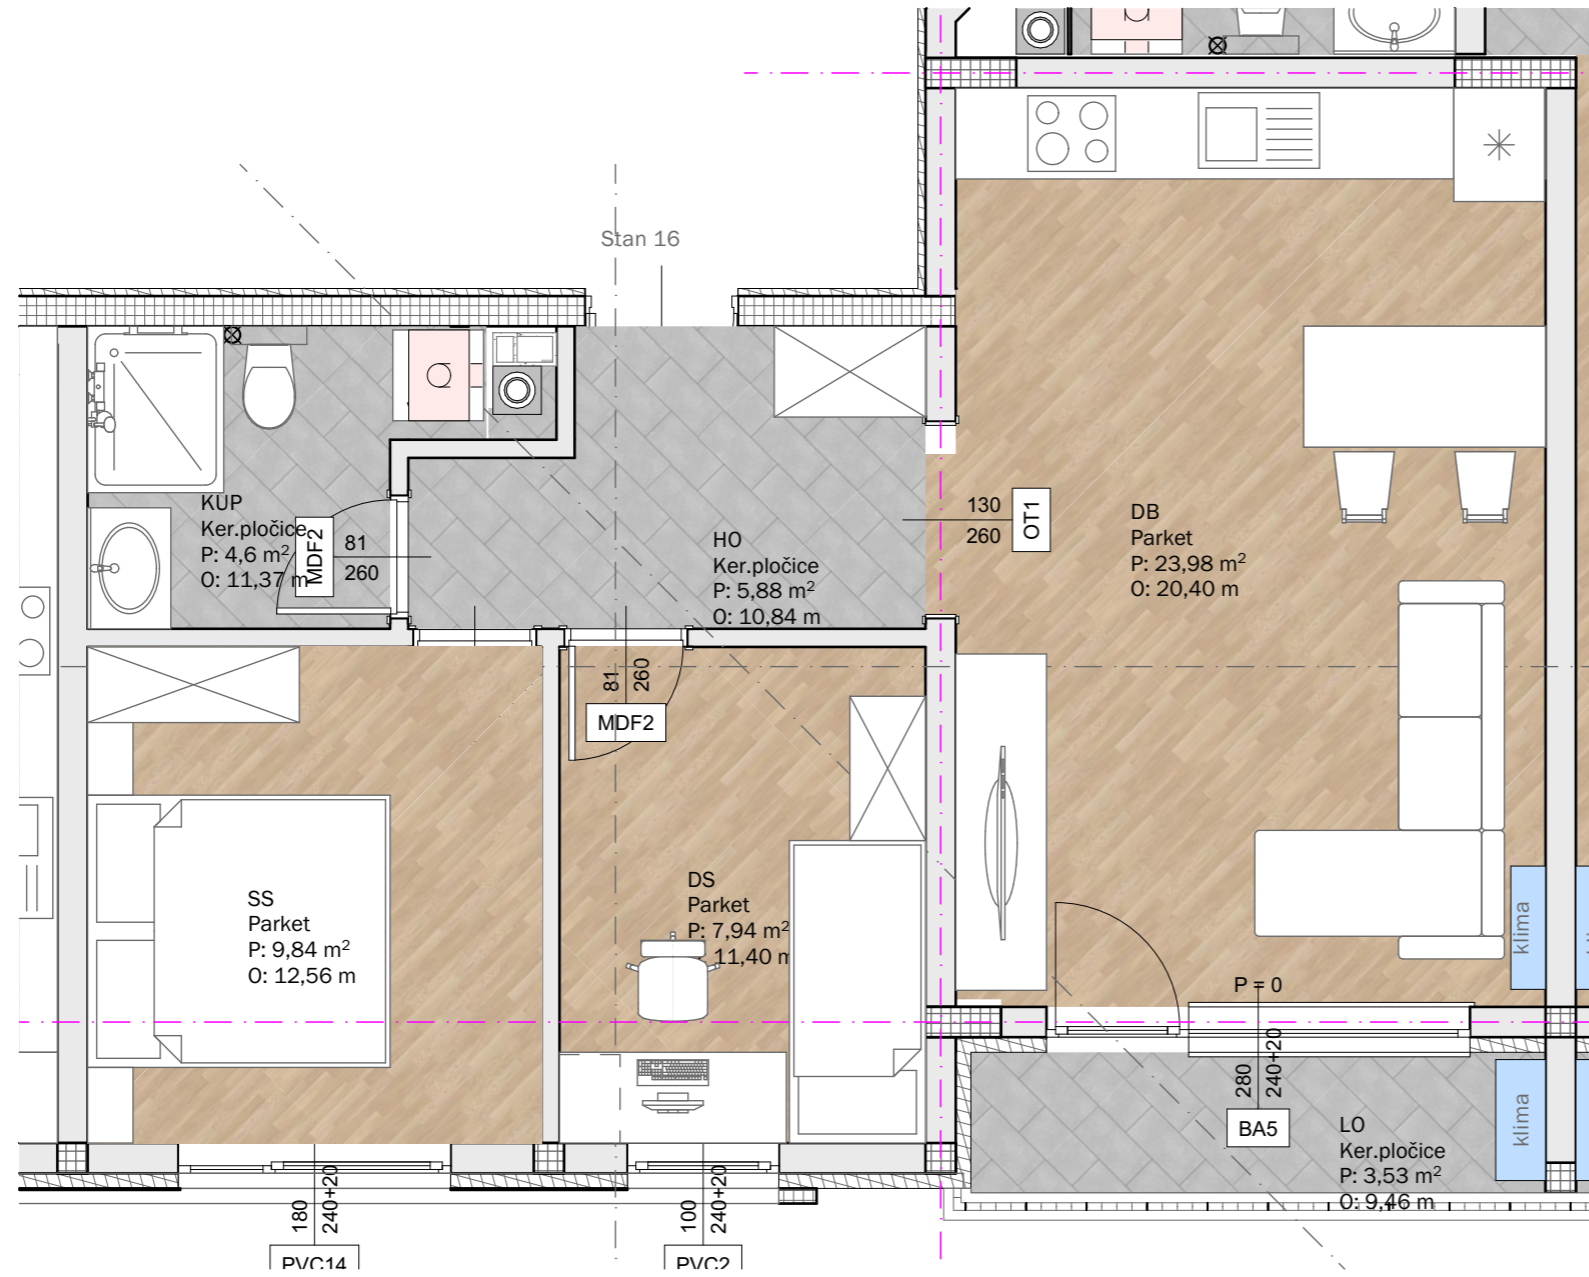

Naziv prostorije	Pov	Pov
DB - Dnevni boravak/Trpezarija/Kuhinja		23,98
DS - Dječija soba		7,94
SS - Spavaća soba		9,84
HO - Hodnik		5,88
KUP - Kupatilo	4,60	
LO - Lodža	3,5x0,75=2,65	
STAN br.2	54,89	

"STUDIO ATRIJ" d.o.o VISOKO	Projektant :Hasret Omanović d.i.a; Irfan Hadžimerović d.i.a.; Elvedin Kajmaković d.i.a	
Investitor : Semprom d.o.o.	IDEJNI PROJEKAT R 1:50	
Stamb.posl. obj. Ga.+P+4	Stan 2	

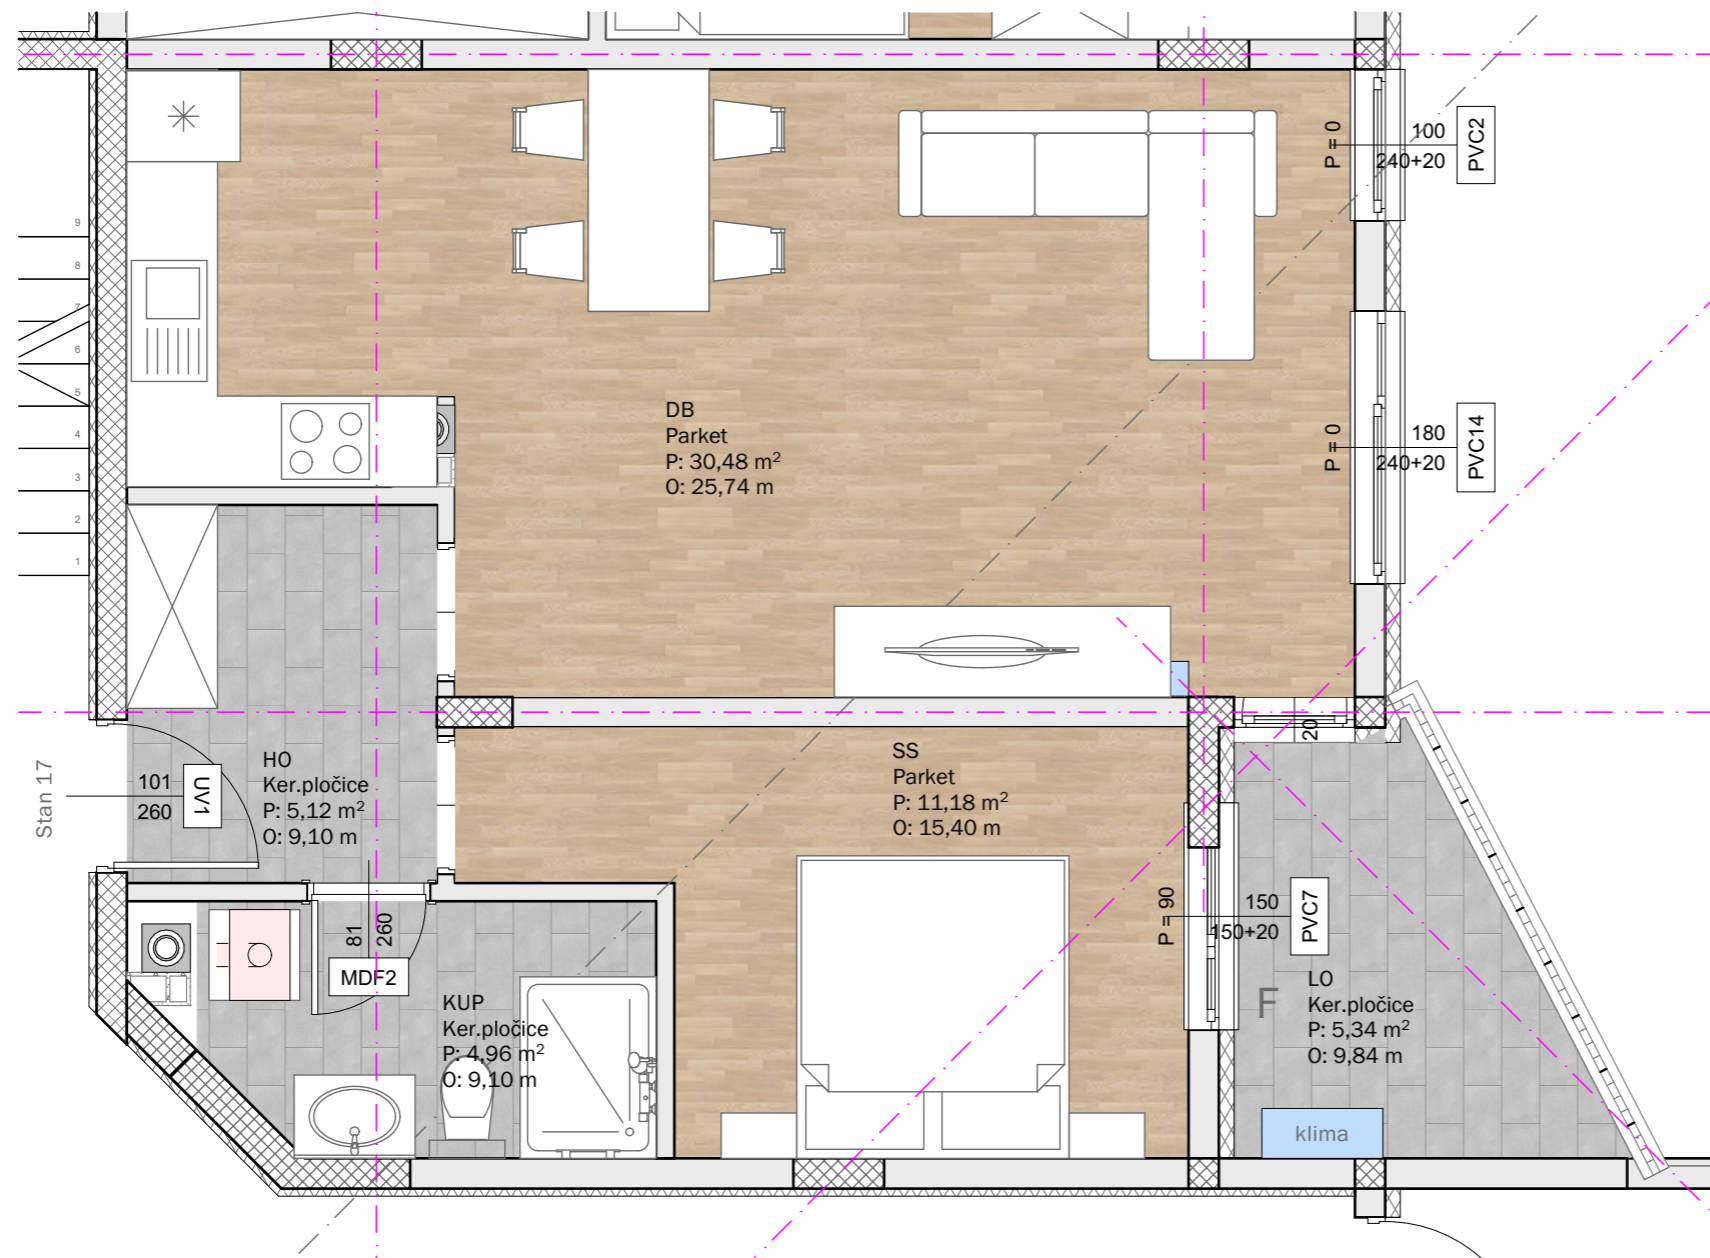

Naziv prostorije	Pov	Pov
DB - Dnevni boravak/Trpezarija/Kuhinja		30,48
SS - Spavaća soba		11,18
HO - Hodnik		5,12
KUP - Kupatilo	4,96	
LO - Lodža	5,34x0,75=4,00	
STAN br.3	55,74	

"STUDIO ATRIJ" d.o.o VISOKO

Projektant :Hasret Omanović d.i.a;
Irfan Hadžimerović d.i.a; Elvedin Kajmaković d.i.a


Investitor : Semprom d.o.o.

IDEJNI PROJEKAT R 1:50

Stamb.posl. obj. Ga.+P+4

Stan 3



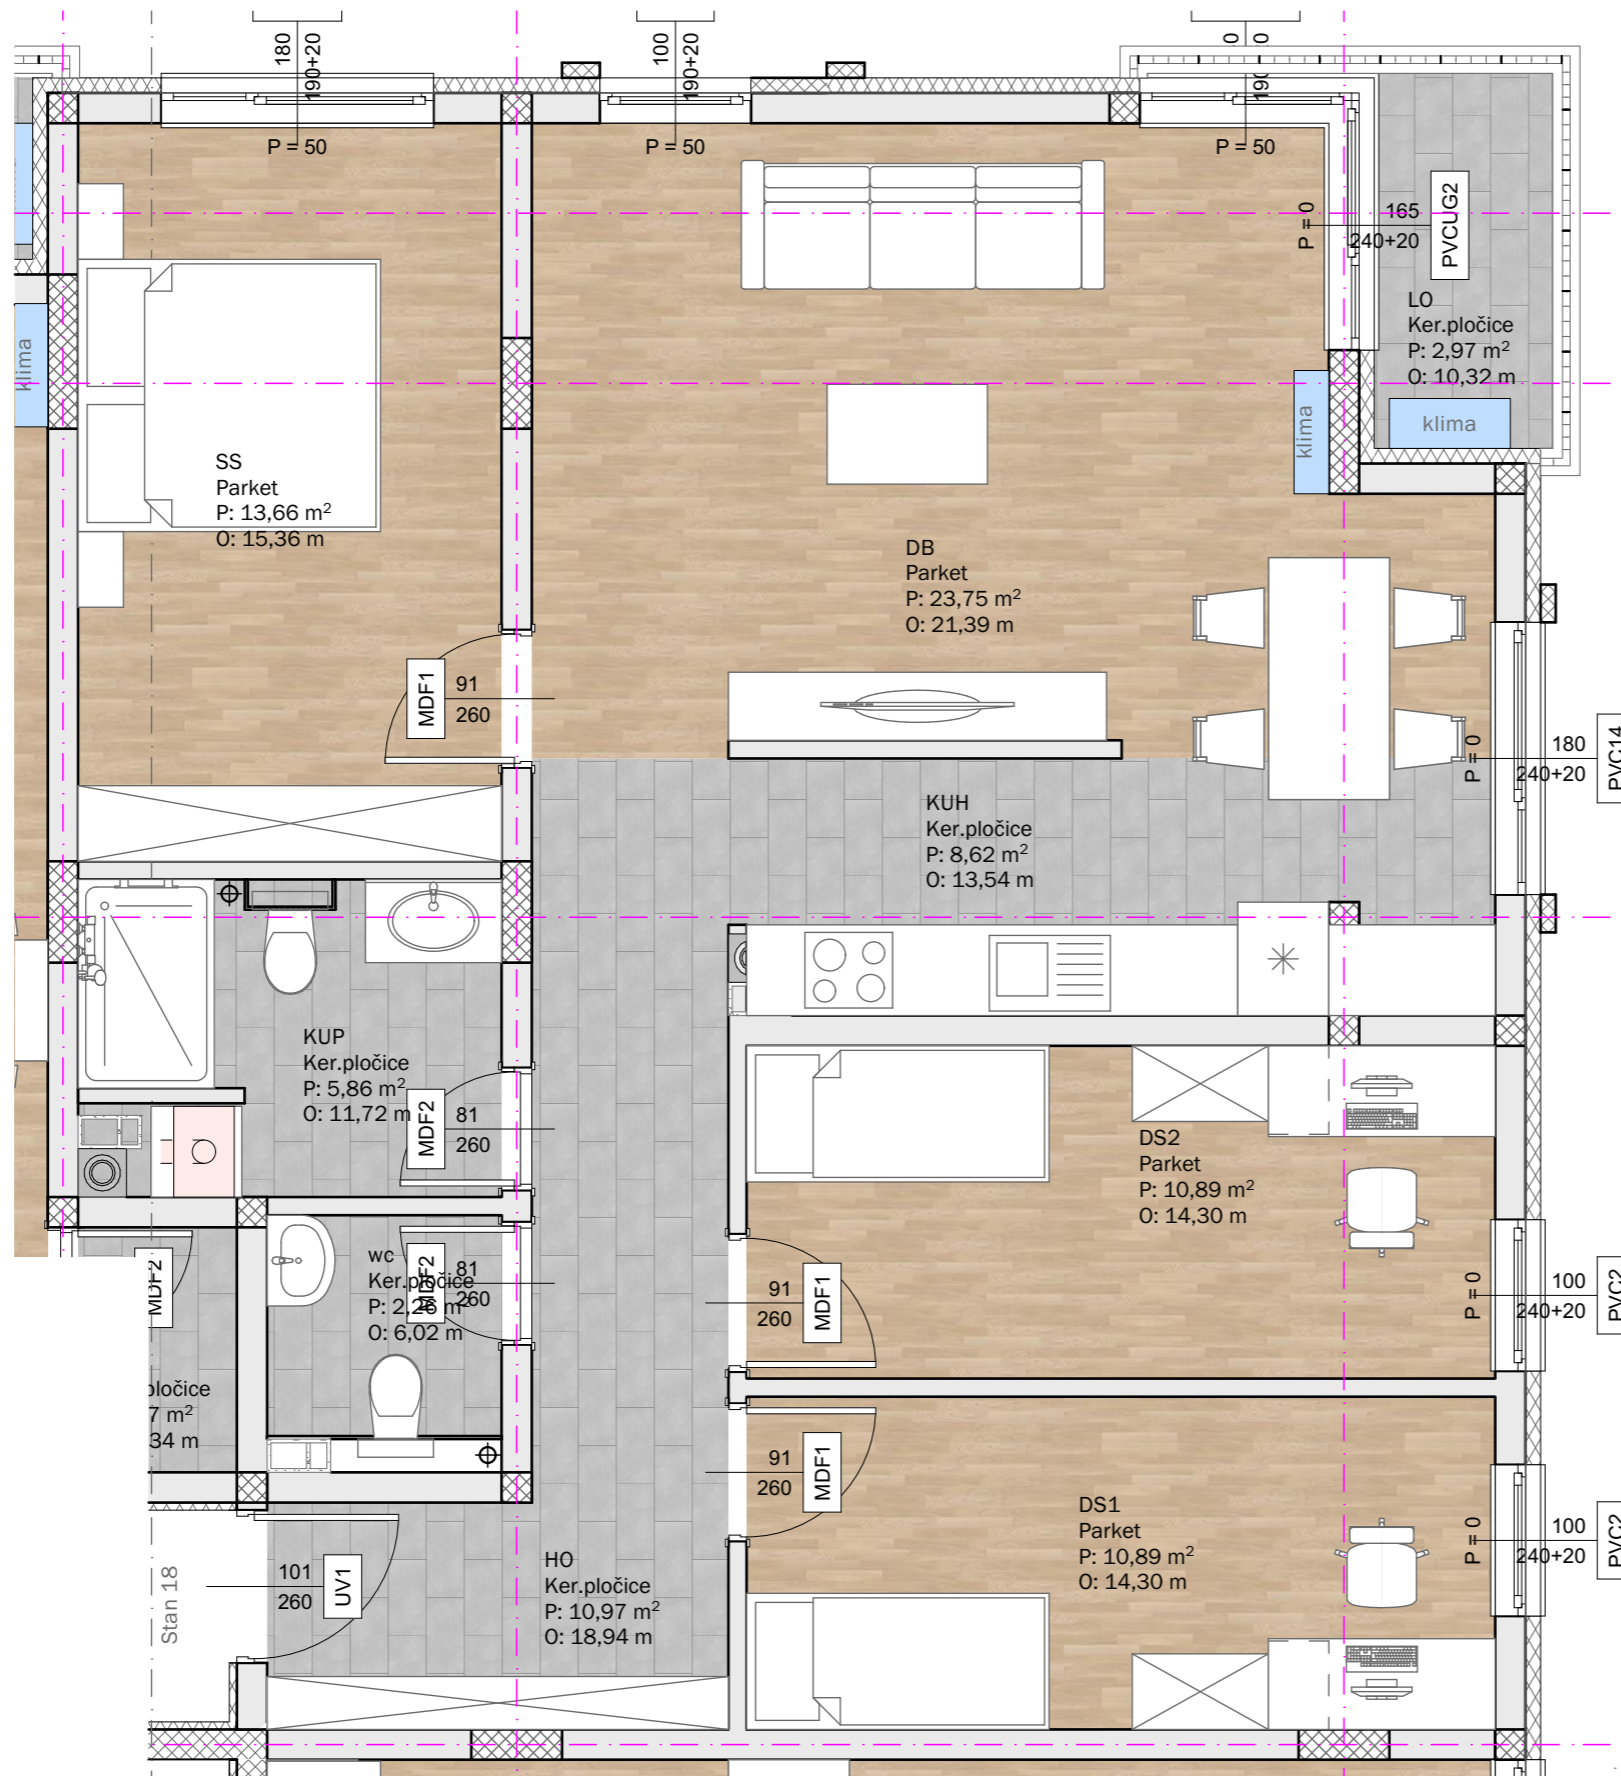

Naziv prostorije	Pov	Pov
DB - Dnevni boravak/Trpezarija		23,75
KUH - Kuhinja	8,62	
DS - Dječija soba		10,88
DS - Dječija soba		10,88
SS - Spavaća soba		13,66
HO - Hodnik		10,97
KUP - Kupatilo	5,86	
WC		2,26
LO - Lodža	2,97x0,75=1,77	
STAN br.4	88,65	


"STUDIO ATRIJ" d.o.o VISOKO
 Investitor : Semprom d.o.o.
 Stamb.posl. obj. Ga.+P+4

Projektant :Hasret Omanović d.i.a;
 Irfan Hadžimerović d.i.a; Elvedin Kajmaković d.i.a
 IDEJNI PROJEKAT R 1:50
 Stan 4






Naziv prostorije	Pov	Pov
DB - Dnevni boravak/Trpezarija/Kuhinja		29,12
DS - Dječija soba		7,91
SS - Spavaća soba		13,58
HO - Hodnik		9,44
KUP - Kupatilo	5,57	
OS-Ostava		1,70
LO - Lodža	4,5x0,75=3,38	
STAN br.5	70,70	



"STUDIO ATRIJ" d.o.o VISOKO	Projektant :Hasret Omanović d.i.a; Irfan Hadžiomerović d.i.a; Elvedin Kajmaković d.i.a	
Investitor : Semprom d.o.o.	IDEJNI PROJEKAT R 1:50	
Stamb.posl. obj. Ga.+P+4	Stan 5	



Naziv prostorije	Pov	Pov
DB - Dnevni boravak		20,47
KUH/TP - Kuhinja/Trpezarija		14,54
DS - Dječija soba		9,50
DS - Dječija soba		9,53
SS - Spavaća soba		12,41
HO - Hodnik		10,82
KUP - Kupatilo	5,00	
WC		1,62
OS - Ostava		1,32
LO - Lodža		3,0x0,75=2,25
STAN br.6		87,46

"STUDIO ATRIJ" d.o.o VISOKO	Projektant :Hasret Omanović d.i.a; Irfan Hadžimerović d.i.a.; Elvedin Kajmaković d.i.a	
Investitor : Semprom d.o.o.	IDEJNI PROJEKAT R 1:50	
Stamb.posl. obj. Ga.+P+4	Stan 6	

Naziv prostorije	Pov	Pov
DB - Dnevni boravak/Trpezarija	9,72	22,14
KUH - Kuhinja	9,72	12,42
SS - Spavaća soba		5,09
HO - Hodnik	5,51	
KUP - Kupatilo	4,73x0,75=3,55	
LO - Lodža	58,43	
STAN br.7		

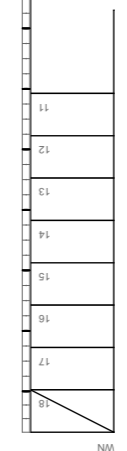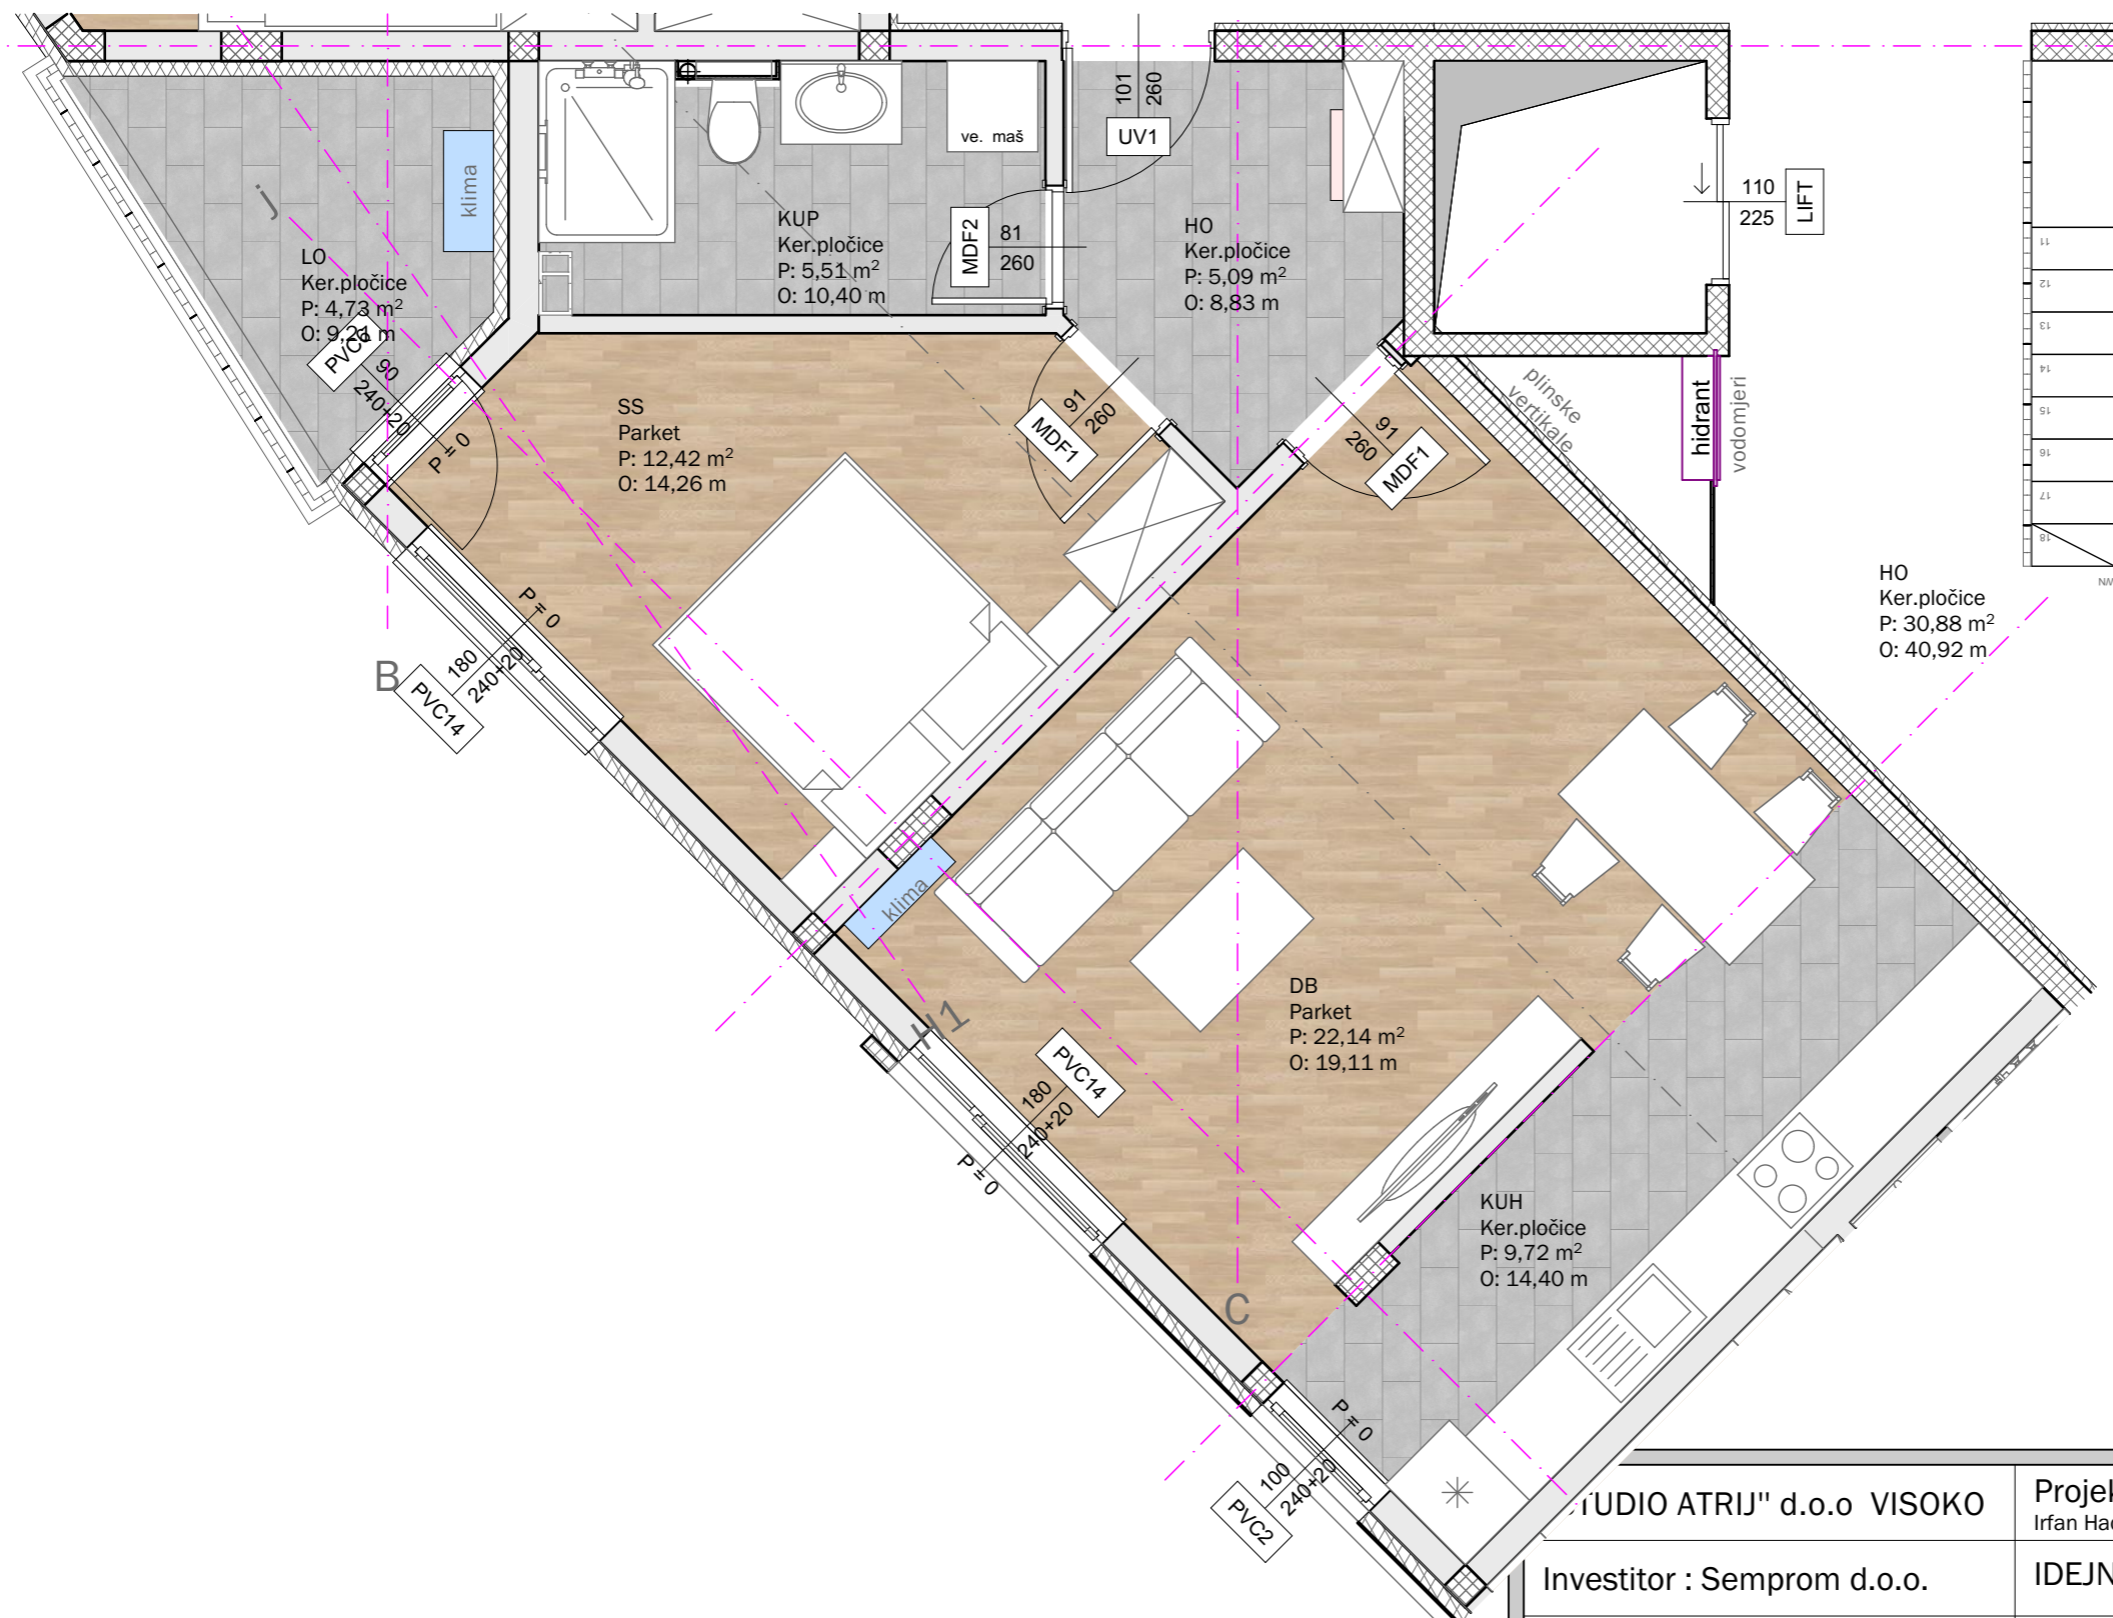

Investitor : Semprom d.o.o.	Projektant : Hasret Omanović d.i.a; Irfan Hadžimerović d.i.a.; Elvedin Kajmaković d.i.a	STUDIO ATRIJ
	IDEJNI PROJEKAT R 1:50	
Stamb.posl. obj. Ga.+P+4	Stan 7	